


PIANTA PIANO CANTINE - scala 1:100

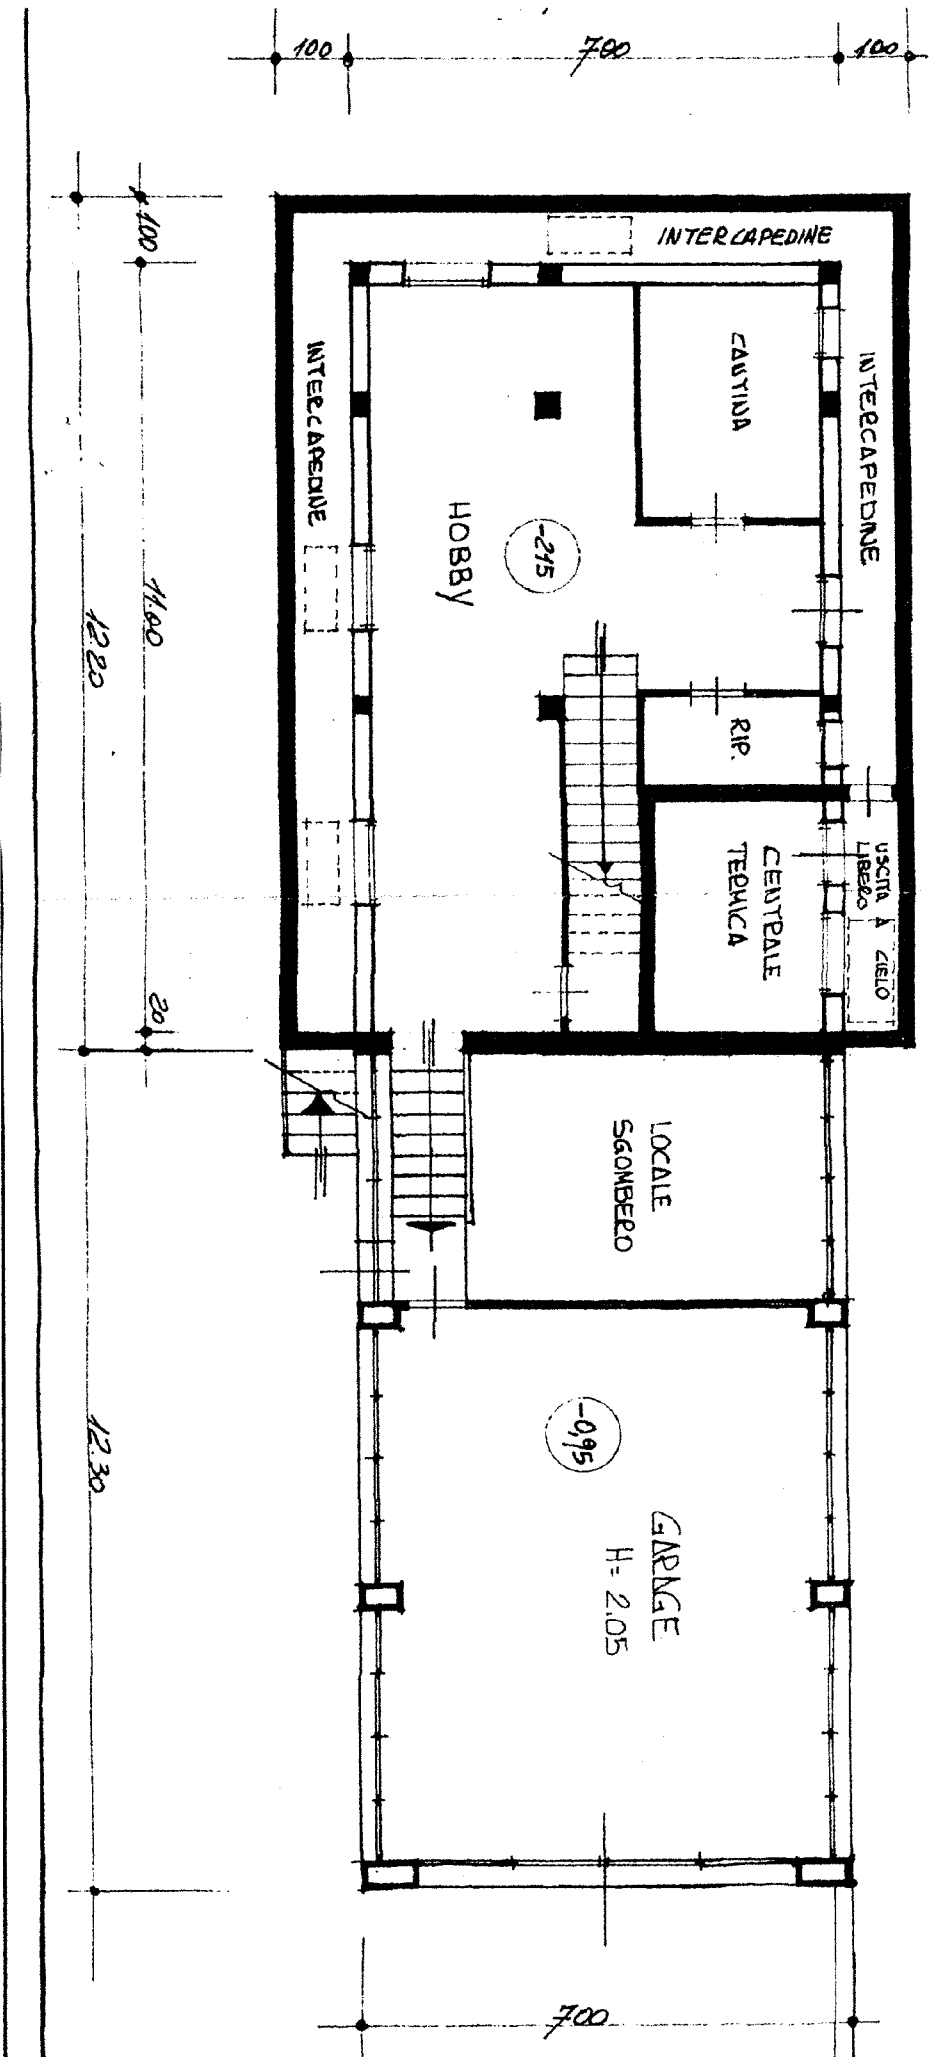

PIANTA PIANO TERRENO scala 1:100 ~ 160 mq

